



- NOTE**
- Hole to be twice the width of the rootball.
 - Do not heavily prune tree at planting. Prune only crossover limbs, broken or dead branches; Do not remove the terminal buds of branches that extend to the edge of the crown.
 - Each tree must be planted such that the trunk flare is visible at the top of the rootball. Trees where the trunk flare is not visible shall be rejected. Do not cover the top of the rootball with soil. Mulch to be held back 4\"/>

1 TREE PLANTING AND STAKING DETAIL
SCALE: NTS

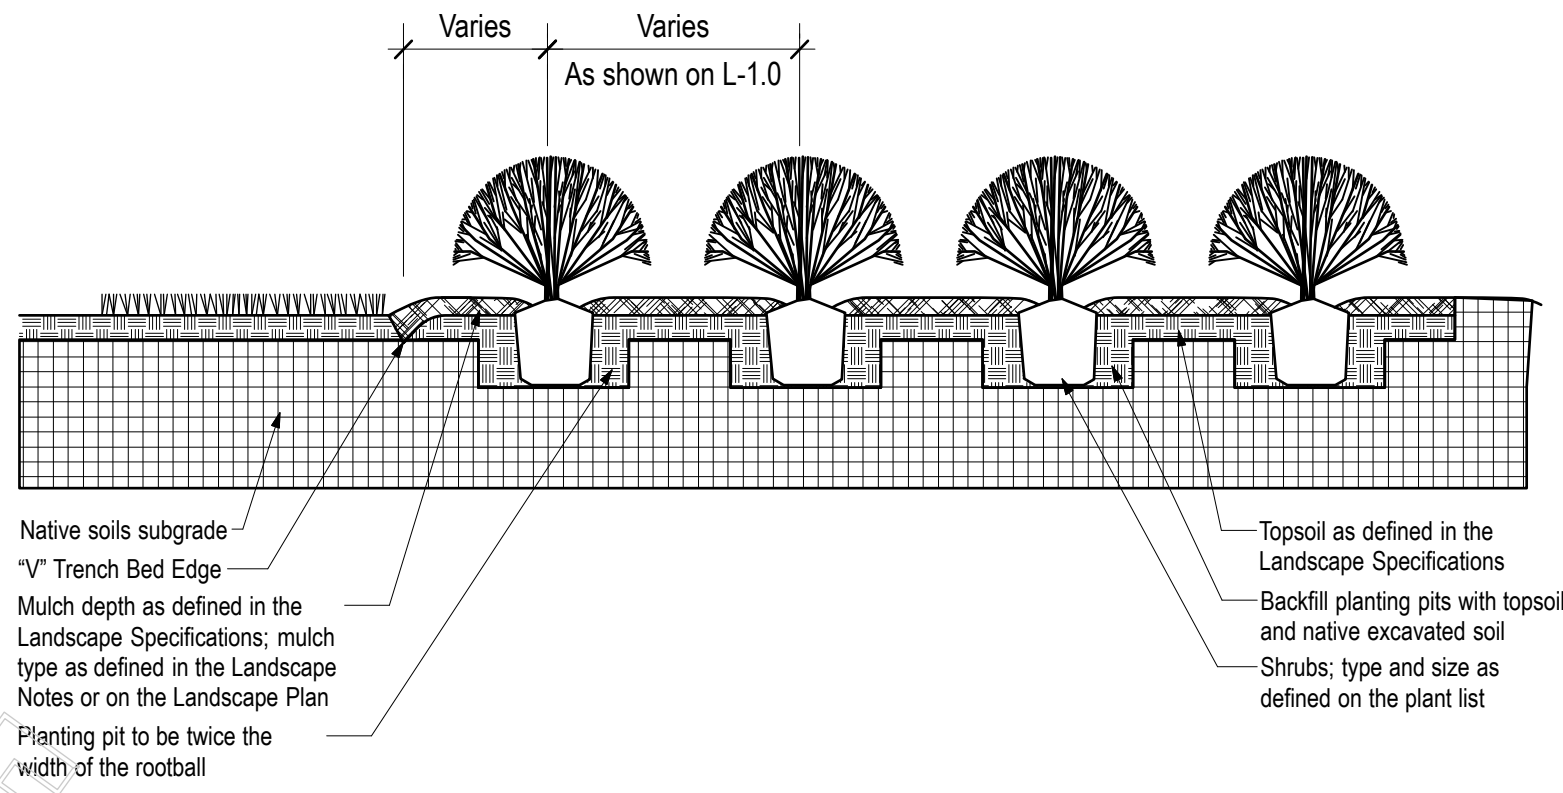


2 SHRUB BED PLANTING DETAIL
SCALE: NTS

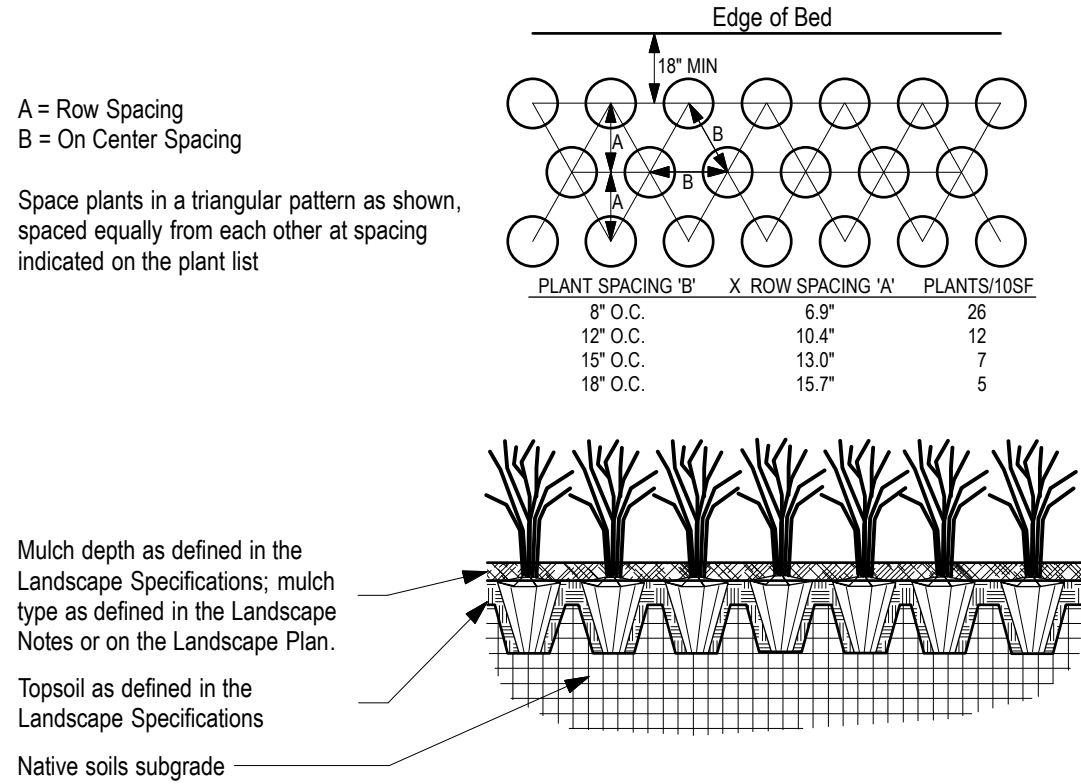


- NOTE**
- Space groundcover plants in accordance with indicated spacing listed on the plant list, or as shown on the landscape plan.
 - Adjust spacing as necessary to evenly fill planting bed with indicated quantity of plants.
 - Plant to within 24\"/>

3 GROUNDCOVER PLANTING DETAIL
SCALE: NTS

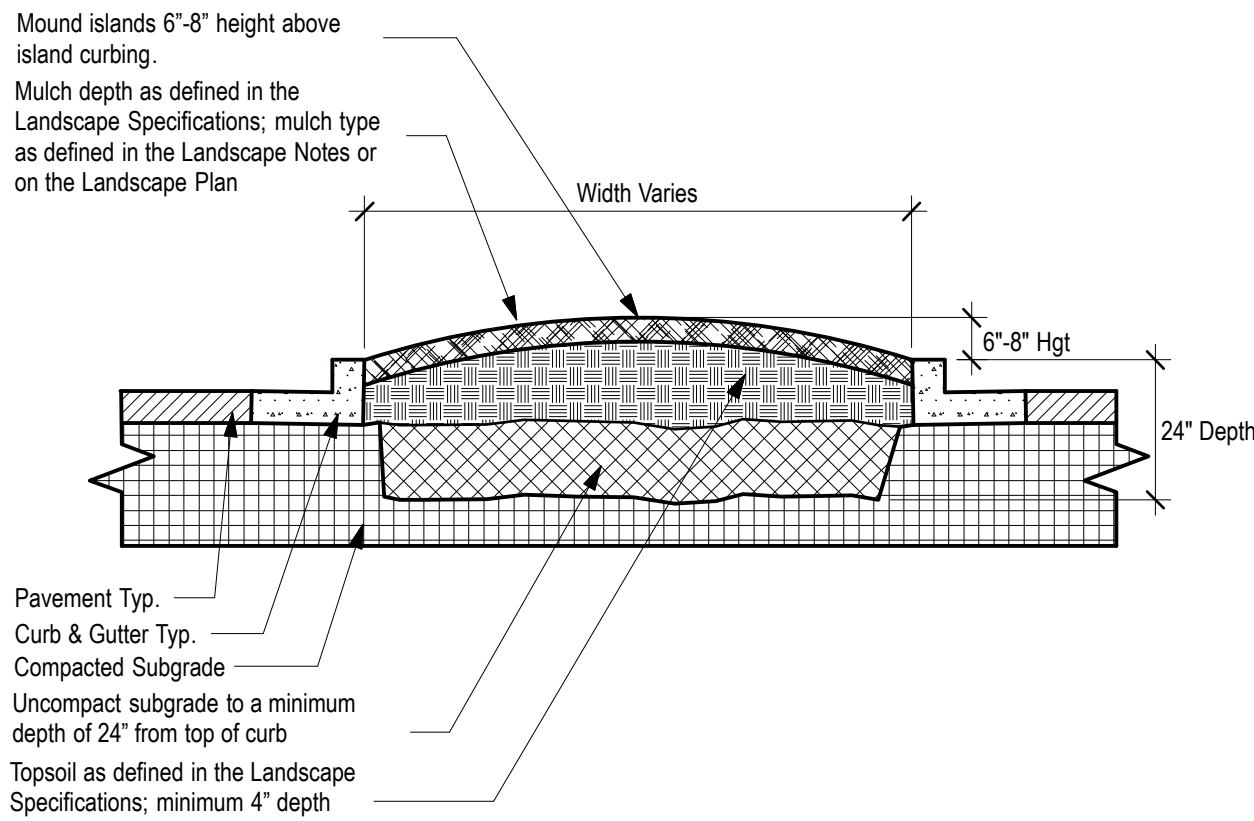


- NOTE**
- Clean construction debris from within landscape island areas (ie. concrete, rocks, rubble, building materials, ect), prior to installing topsoil and plant material.
 - Fracture/loosen existing subgrade to a minimum 24\"/>

4 PARKING ISLAND BERMING DETAIL
SCALE: NTS

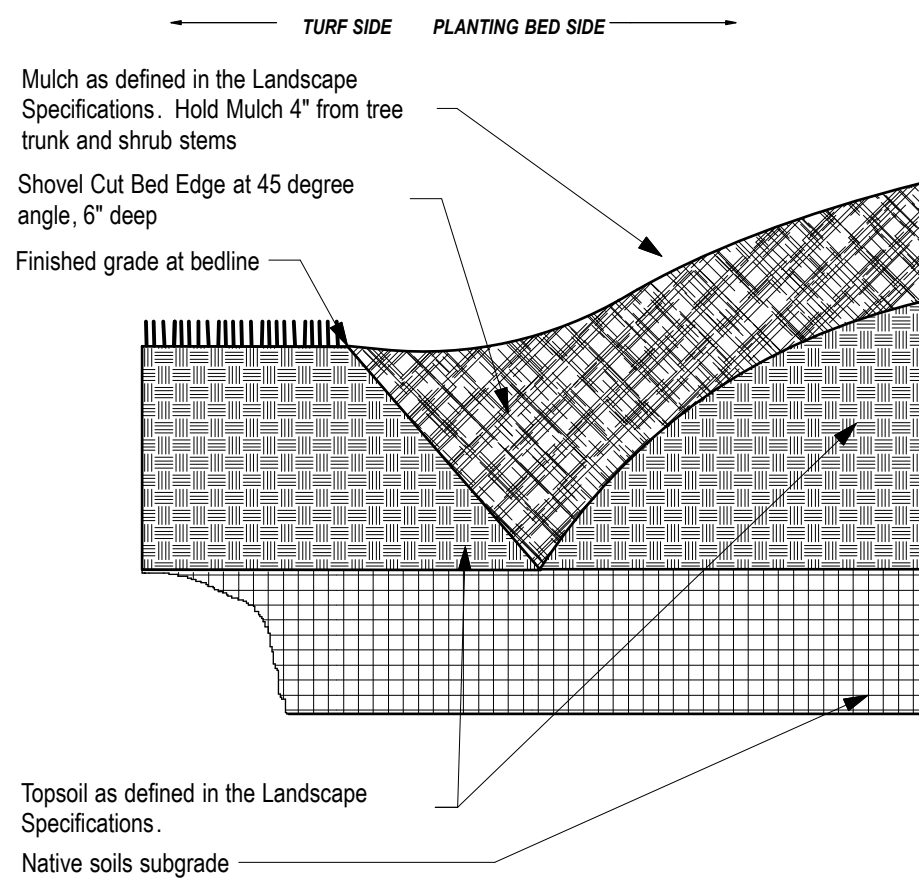

5 \"V\" TRENCHED BED DETAIL
SCALE: NTS

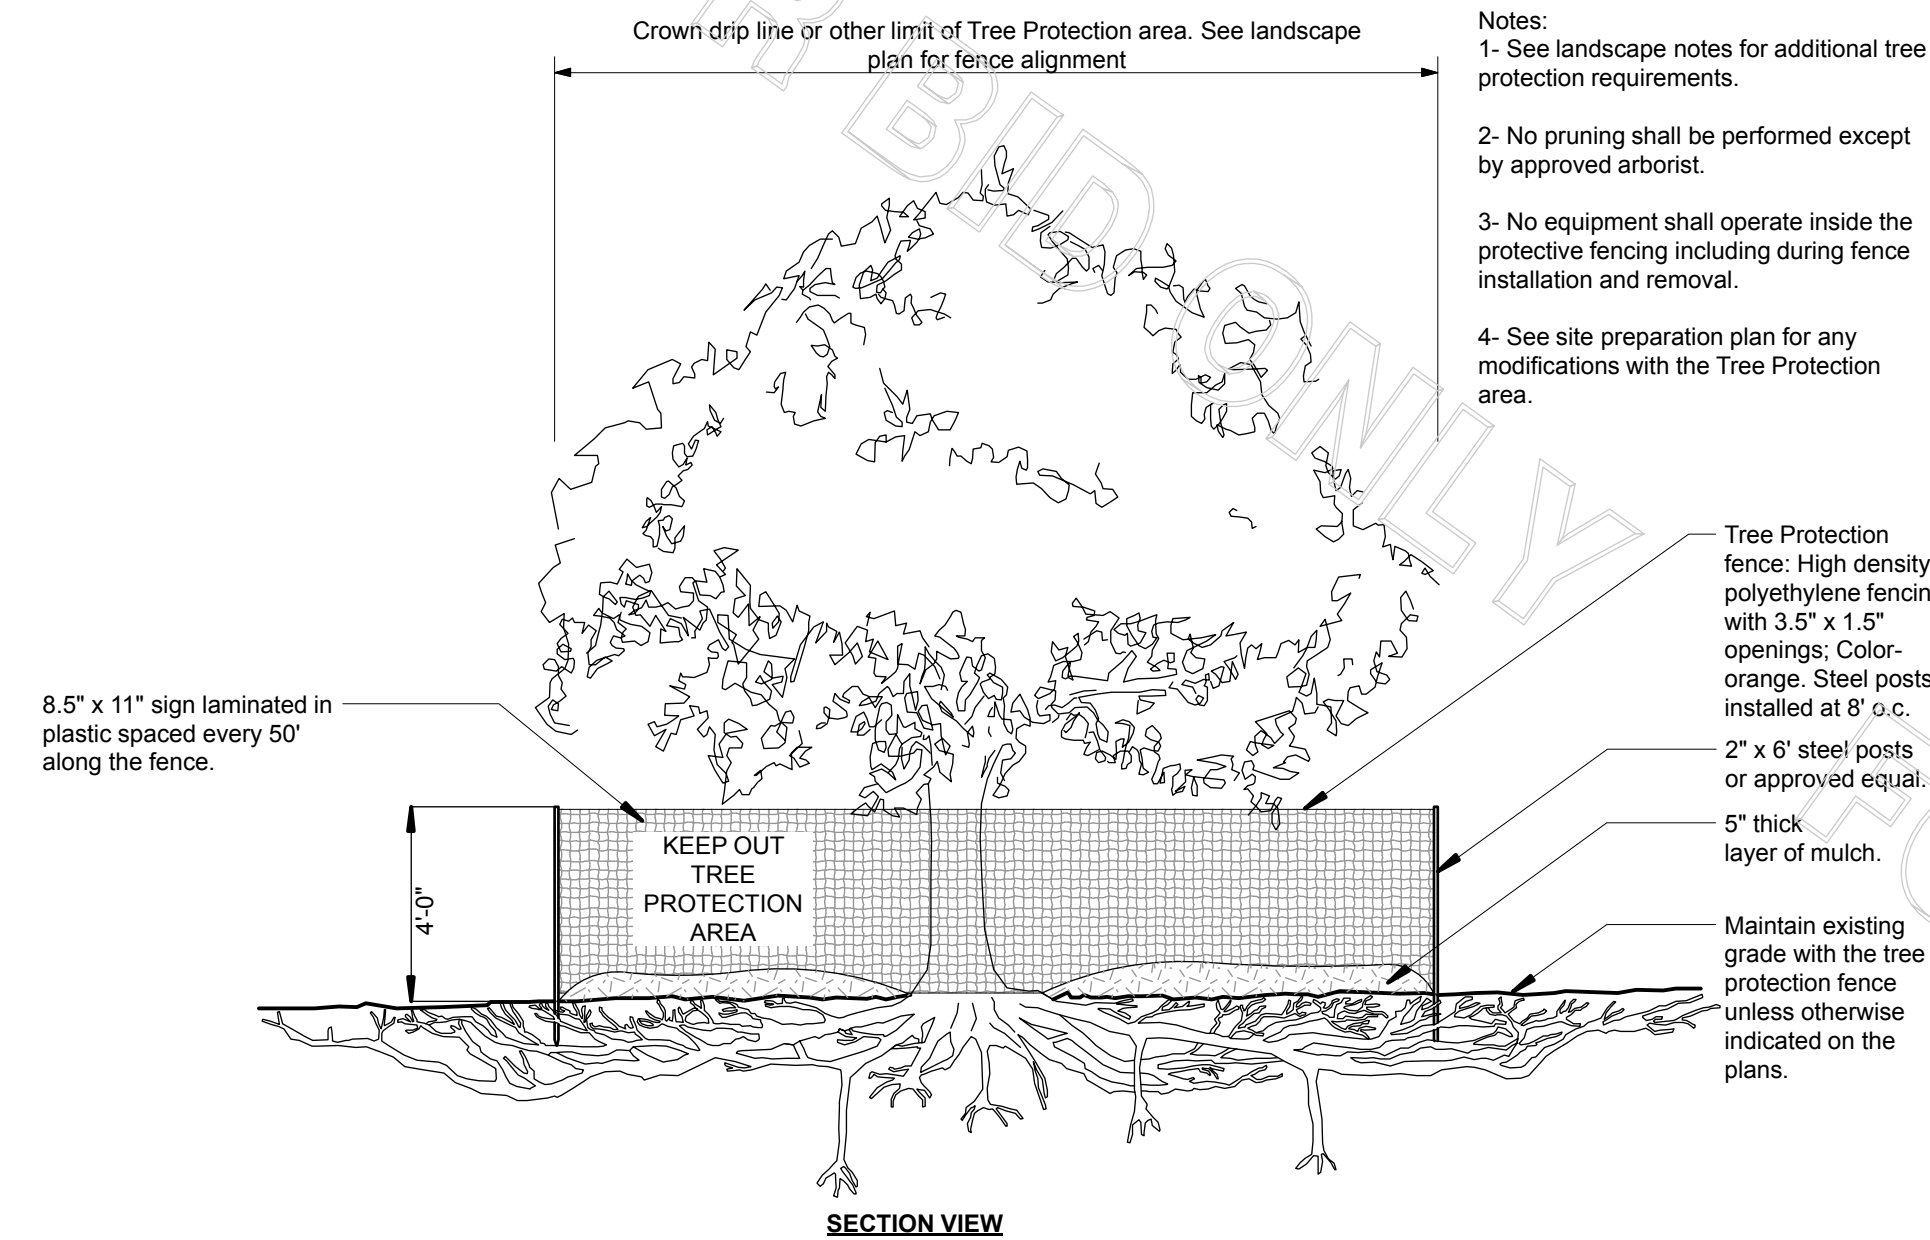


6 TREE PROTECTION FENCING DETAIL
SCALE: NTS



Chick-fil-A
5200 Buffington Road
Atlanta, Georgia
30349-2998



770.442.8171 tel
770.442.1123 fax
Manley Land Design, Inc.
51 Old Canton Street
Alpharetta, Georgia 30009
manleylanddesign.com

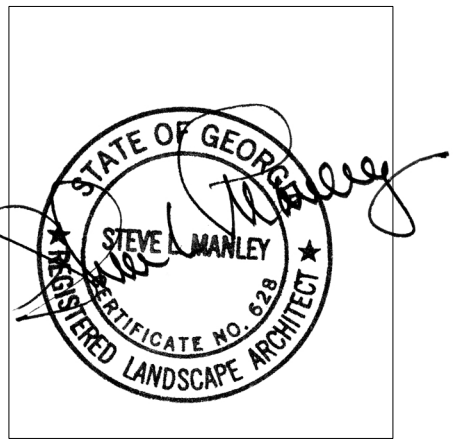

CHICK-FIL-A
Cherokee Place
115 Cherokee Place
Cartersville, GA 30121

FSU# 0534

NO.	DATE	DESCRIPTION
2	3.12.18	Issued For Bid

MLD PROJECT # 2017184
PRINTED FOR
DATE 12.19.17
DRAWN BY SLG

Information contained on this drawing and in all digital files produced for above named project may not be reproduced in any manner without express written or verbal consent from authorized project representatives.

SHEET
Landscape Details

SHEET NUMBER
L-101