

STANDARD ACCESSIBLE MOUNTING HEIGHTS AND CLEARANCES

4

RESTROOM DOOR SIGNS

3

Scale= NTS

A-503

Scale= 1" = 1'-0"

A-503



NOT USED

6

RESTROOM ELEVATIONS


2

Scale= 1" = 1'-0"

A-503

Scale= 1/4" = 1'-0"

A-503

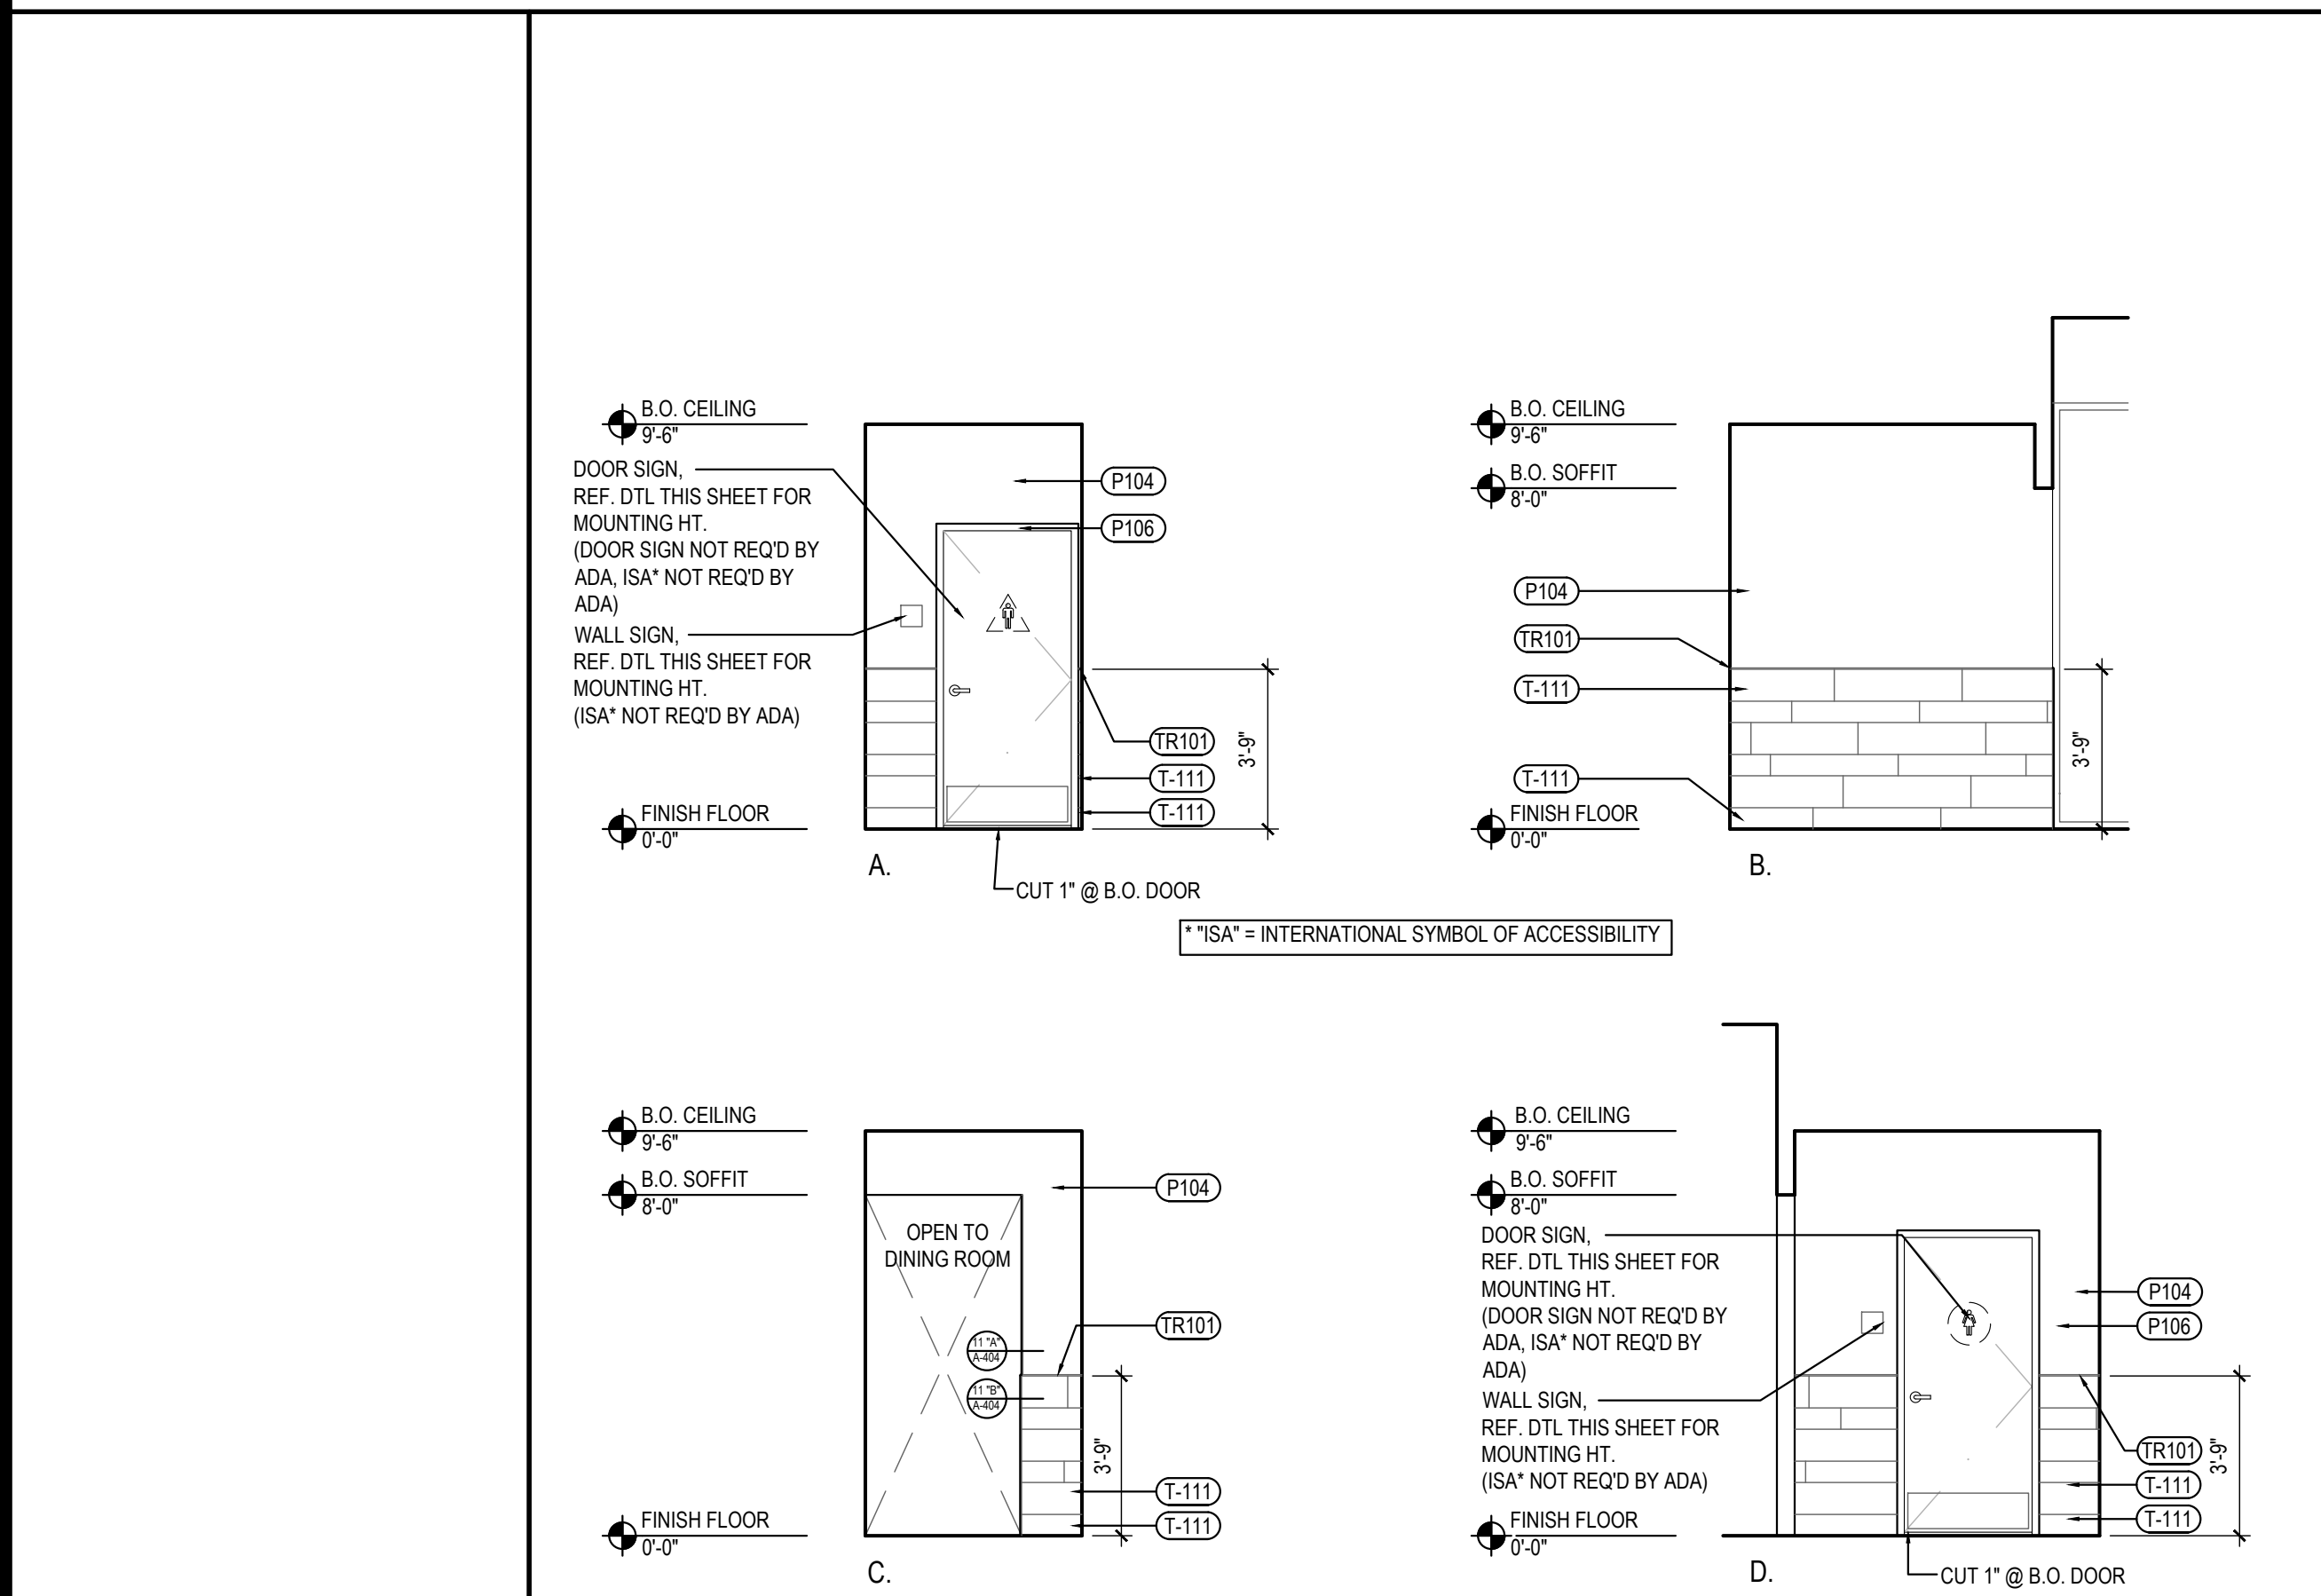

NOT USED

7

Scale= 1" = 1'-0"

A-503

RESTROOM VESTIBULE ELEVATIONS

5


Scale= 1/4" = 1'-0"

A-503

TOILET ACCESSORY SCHEDULE

NO	DESCRIPTION
RG42	BOBRICK GRAB BAR, 42" LONG B-6806 1 1/2", SATIN FINISH, FURNISHED BY LOCKNET, INSTALLED BY G.C.
RG48	BOBRICK GRAB BAR, 48" LONG B-6806 1 1/2" SATIN FINISH, FURNISHED BY LOCKNET, INSTALLED BY G.C.
RG18	BOBRICK GRAB BAR, 18" LONG B-6806 1 1/2" SATIN FINISH, FURNISHED BY LOCKNET, INSTALLED BY G.C.
RM	BOBRICK CHANNEL FRAME MIRROR B-165 (1636) 18"X36" STAINLESS STEEL CHANNEL FRAME FURNISHED BY LOCKNET, INSTALLED BY G.C. MOUNT 40" MAX. TO BOTTOM OF REFLECTING SURFACE
RS	SOAP DISPENSER (BY VENDOR)
RMS	BOBRICK SEAT COVER DISPENSER B-221 STAINLESS STEEL, SATIN FINISH FURNISHED BY LOCKNET, INSTALLED BY G.C.
RTR	BOBRICK SURFACE MOUNTED TRASH RECEPTACLE MODEL # B-277; FURNISHED BY LOCKNET, INSTALLED BY G.C.
RHD	PAPER TOWEL DISPENSER FURNISHED BY PANDA EXPRESS, INSTALLED BY G.C.
RMT	BOBRICK MULTI-ROLL TOILET TISSUE DISPENSER B-2888 STAINLESS STEEL, SATIN FINISH FURNISHED BY LOCKNET, INSTALLED BY G.C.
RT	AMERICAN STANDARD CADET RIGHT HEIGHT ELONGATED TOILET 2467.016 TLT, 4142.600 TANK, AMERICAN STANDARD #5321.110 SEAT, COLOR: WHITE. TRIP TO BE ON OPEN SIDE. FURNISHED AND INSTALLED BY G.C.
RL	ZURN WALL HUNG LAVATORY Z5344, 20" X 18" VITREOUS CHINA, WITH 4" CENTER FAUCET HOLES & ZURN Z-1231 CONCEALED ARM CARRIER FURNISHED AND INSTALLED BY G.C.
RD	BOBRICK SURFACE-MOUNTED SANITARY NAPKIN DISPOSAL B-254 STAINLESS STEEL, SATIN FINISH FURNISHED BY LOCKNET, INSTALLED BY G.C.
RH	BOBRICK SURFACE-MOUNTED CLOTHES HOOK AND BUMPER B-233 SOLID ALUMINUM CASTING, MATTE FINISH, INSIDE OF RESTROOM DOORS FURNISHED BY LOCKNET, INSTALLED BY G.C.

\* INSULATE ALL PIPES (TRAP & HOT WATER) AT ACCESSIBLE LAVATORIES.

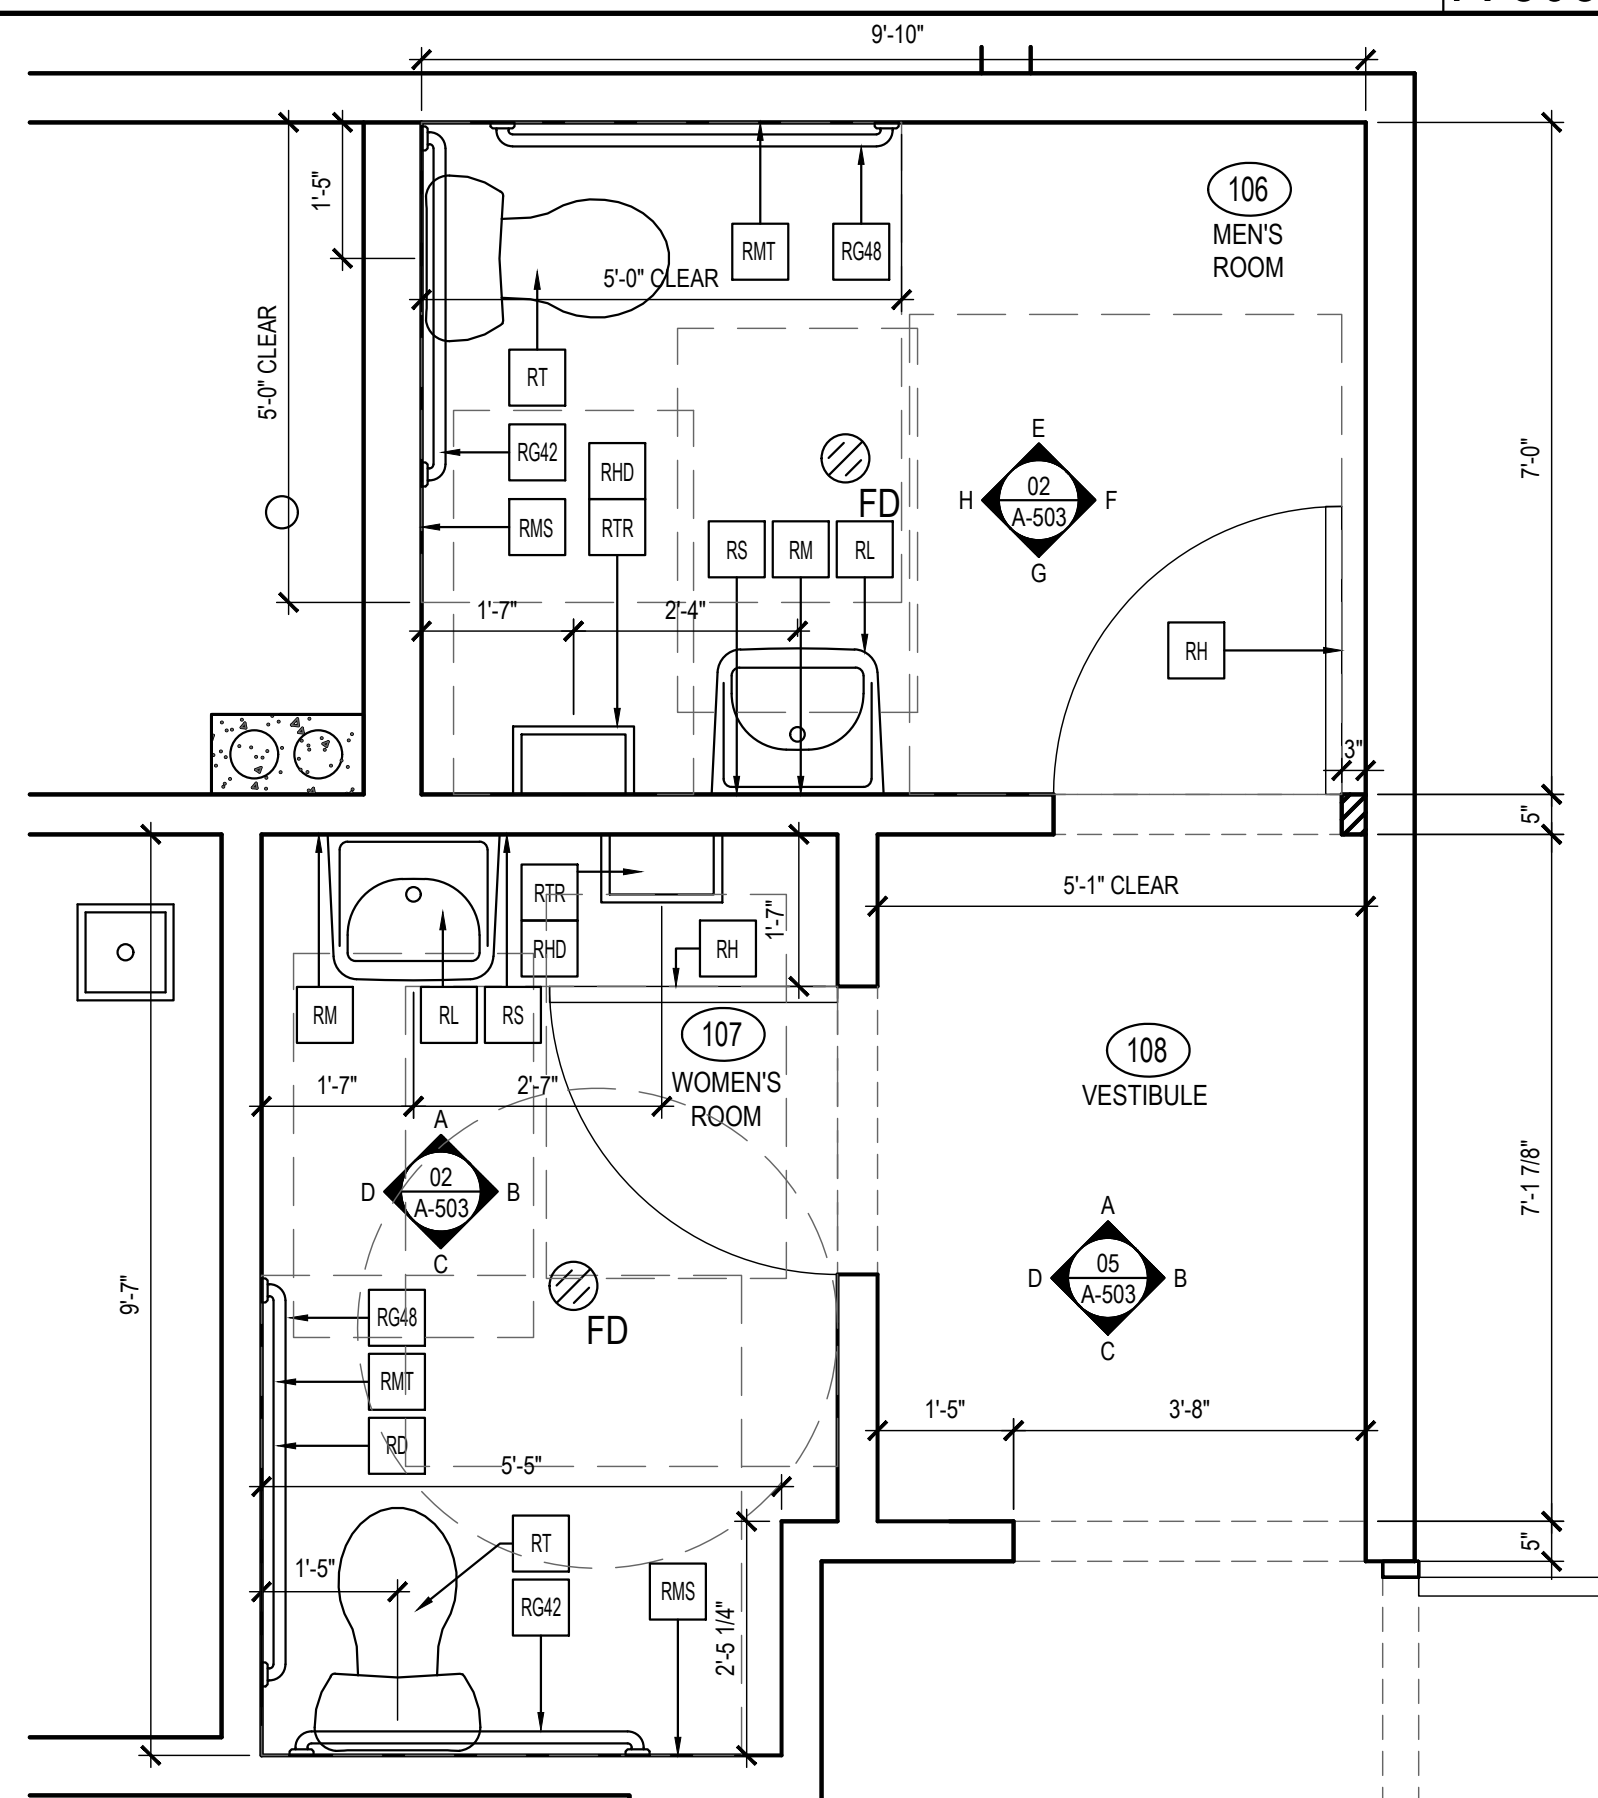

ENLARGED RESTROOM PLANS

1

Scale= 1/2" = 1'-0"

A-503



PANDA EXPRESS, INC.  
1683 Walnut Grove Ave.  
Rosemead, California  
91770  
Telephone: 626.799.9898  
Facsimile: 626.372.8288

All ideas, designs, arrangement and plans indicated or represented by this drawing are the property of Panda Express Inc. and were created for use on this specific project. None of these ideas, designs, arrangements or plans may be used by or disclosed to any person, firm, or corporation without the written permission of Panda Express Inc.

REVISIONS:


REV. LDH COMMENTS	12-16-2021
DRIVE THRU REVISION	01-14-2022

ISSUE DATE:

PERMIT/BID ISSUE	09-20-2021
PERMIT/BID ISSUE	01-20-2022

DRAWN BY:

PANDA PROJECT #: - S8-21-D8118  
PANDA STORE #: - D8118  
ARCH PROJECT #: - 20185

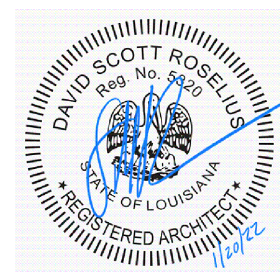

Heights Venture  
ARCHITECTURE DESIGN

HOUSTON 1111 North Loop West, Suite 800  
Houston, Texas 77008  
713.869.1103 V  
DALLAS 5741 Legacy Drive, Suite 320  
Plano, Texas 75024  
972.490.7292 V

PANDA EXPRESS

TRUE WARM & WELCOME  
901 N. SERVICE RD. E.  
RUSTON, LA 71270

A-503

ENLARGED RESTROOM  
PLANS AND ELEVATIONS

TRUE WARM & WELCOME 2200 R6  
© COPYRIGHT 2022 HEIGHTS VENTURE

PERMIT/BID SET