

ROBERTS ROAD BRIDGE  
SCALE  $\frac{1}{2}$ " = 1'

SCALE 12.



MICROFILM

**SHEET**

2307


VAULT NUMBERED MAPS

ROBERTS ROAD BRIDGE  
SCALE 1"=1'

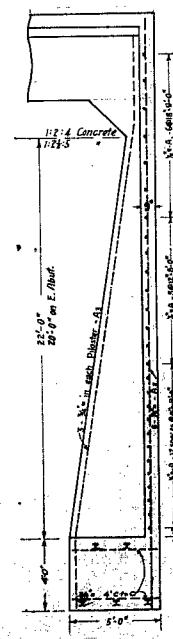 

### ELEVATION OF ABUTMENT

## SECTION A-1

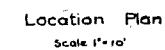

**MICROFILM**

**SECRET**


**2.30**

PLANS  
FOR  
REINFORCED CONCRETE BRIDGE  
ON  
ROBERTS ROAD  
OVER  
LOS GATOS CREEK

J.M.C. WALKER  
City Engr., Los Gatos

IRVING L. RYDER  
Co. Surveyor, Santa Clara Co.





June-1910

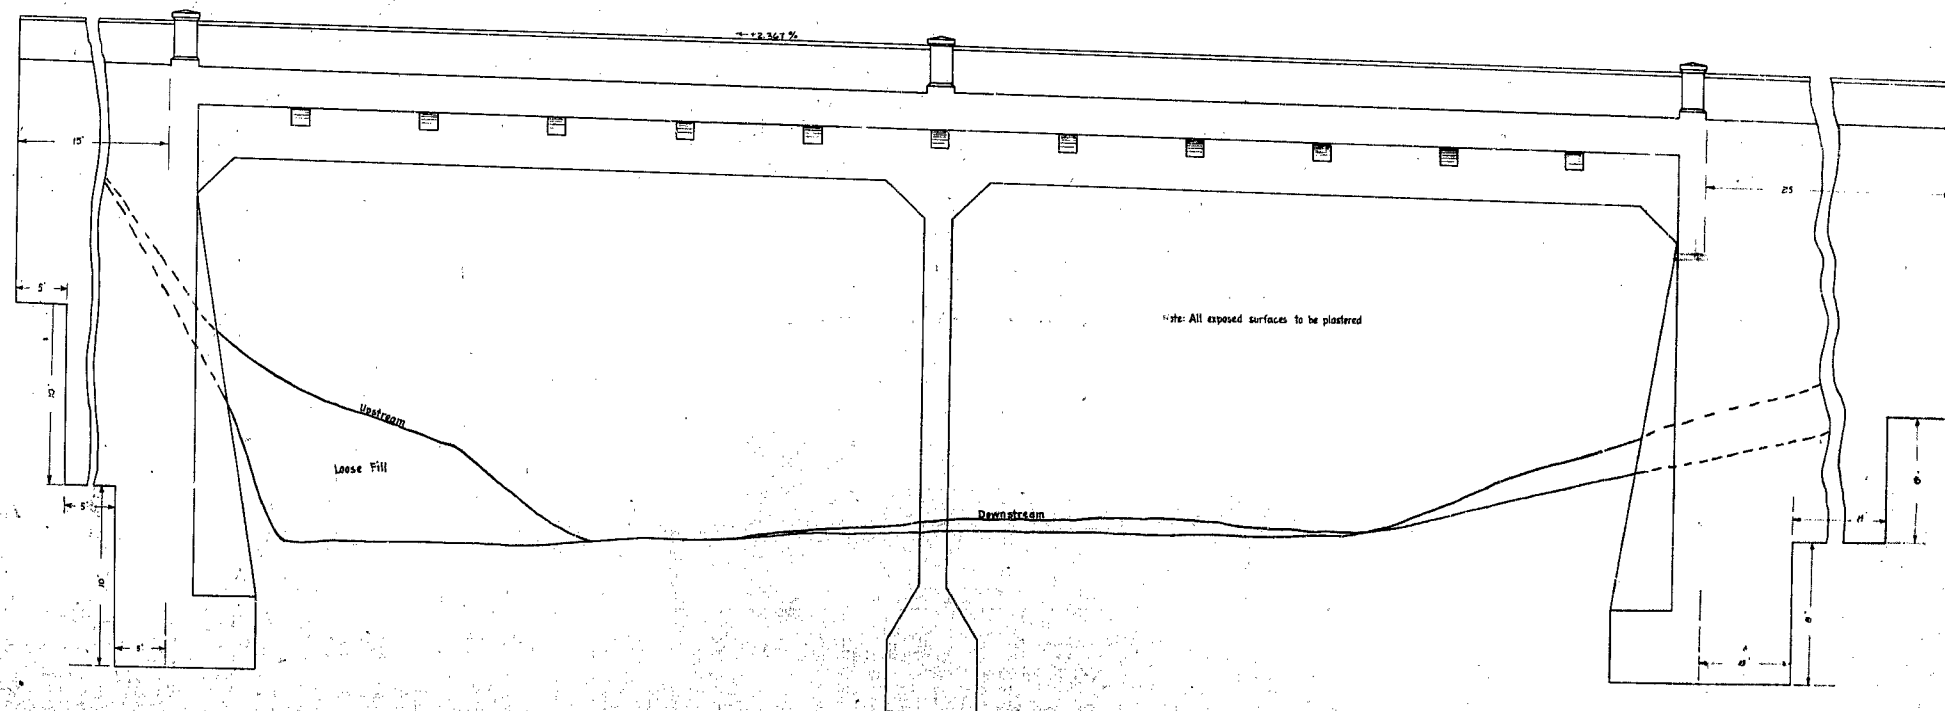



SIDE ELEVATION - SCALE 1"=1'

MICROFILM



2307


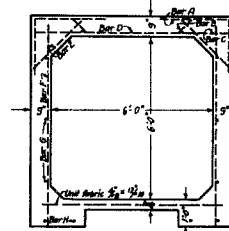
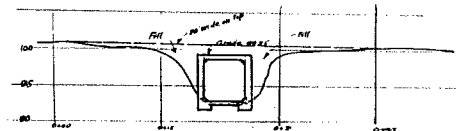
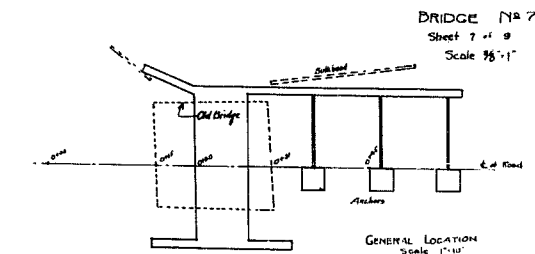
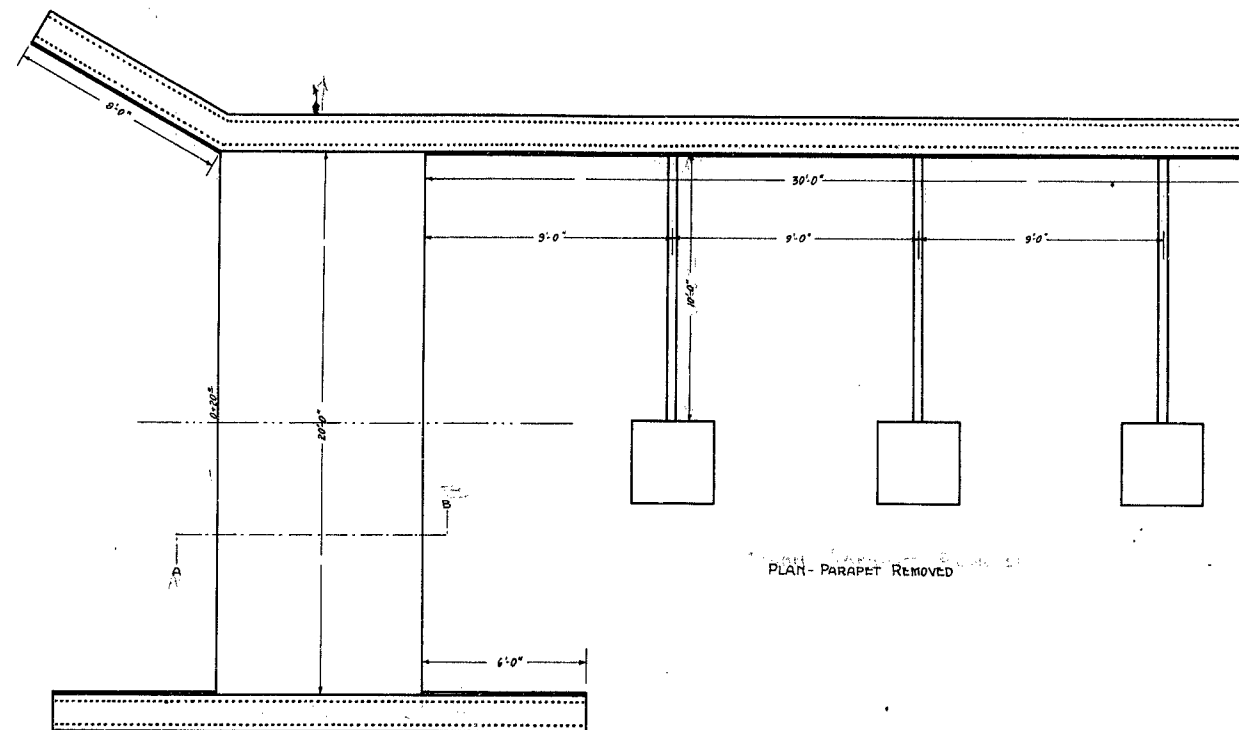


Bar	No.	Size	Space	Length	Min Length
A	21	3/4"	12"	4'-0"	
B	21	3/4"	12"	10'-6"	
C	22	3/4"	12"	10'-0"	
D	3	3/4"	12"	21'-9"	
E	42	3/4"	12"	2'-6"	
F	42	3/4"	12"	2'-6"	
G	5	3/4"	12"	21'-9"	
H	4	1"	12"	21'-9"	

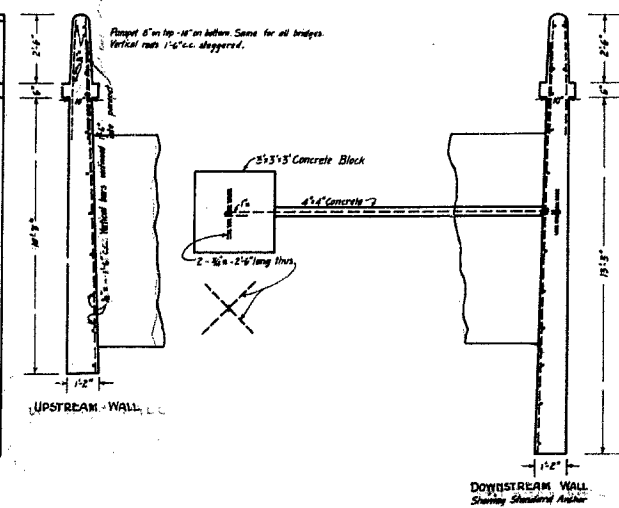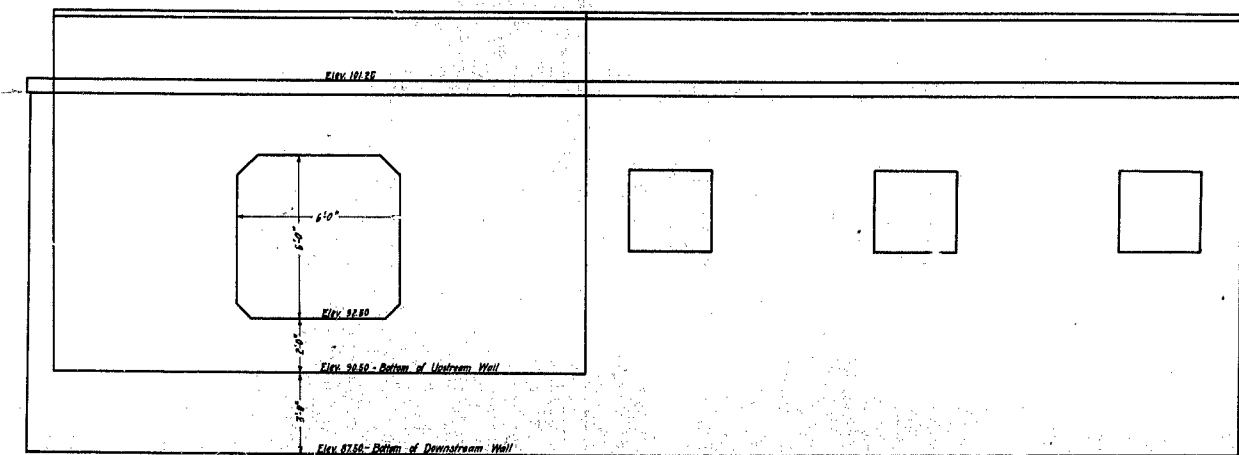

MICROFILM

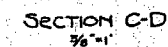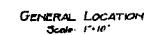

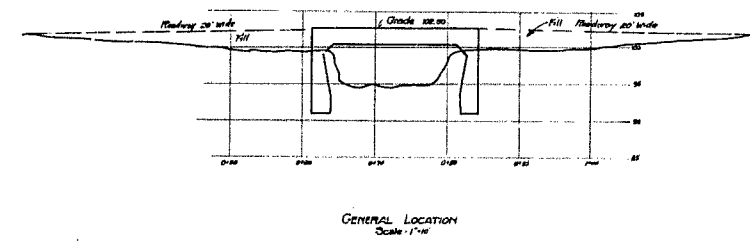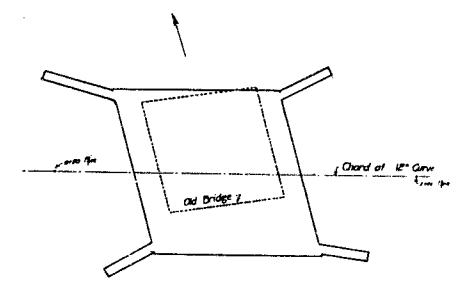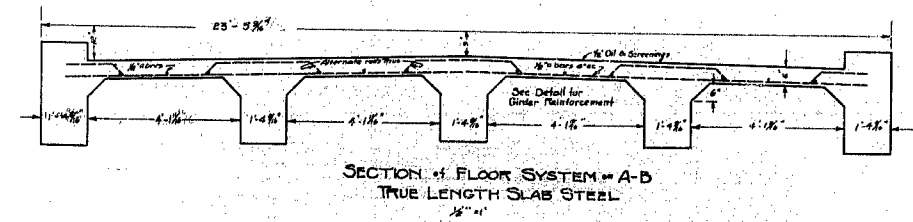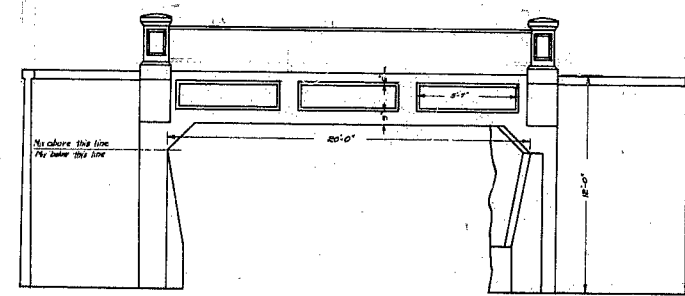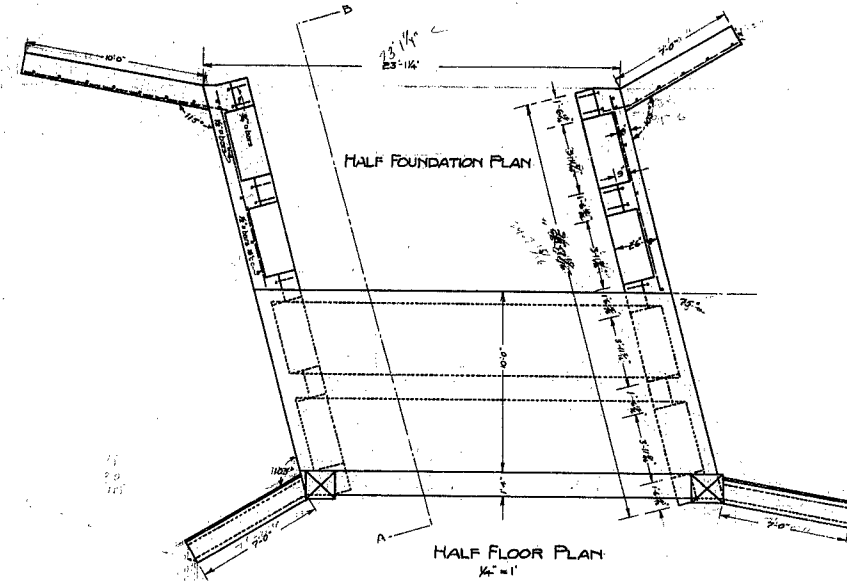

MICROFILM

2365