


PARCEL MAP

- * USE WITH CAUTION *
- THIS IS A POLICE WORKS DEPARTMENT
PROPERTY COPY OF AN OFFICIAL MAIL
ON FILE IN THE OFFICE OF THE COUNTY
RECORDS, COUNTY OF ALAMEDA. OF
FICE INFORMATION OR CALCULATION
MAY HAVE BEEN ADDED HEREON.

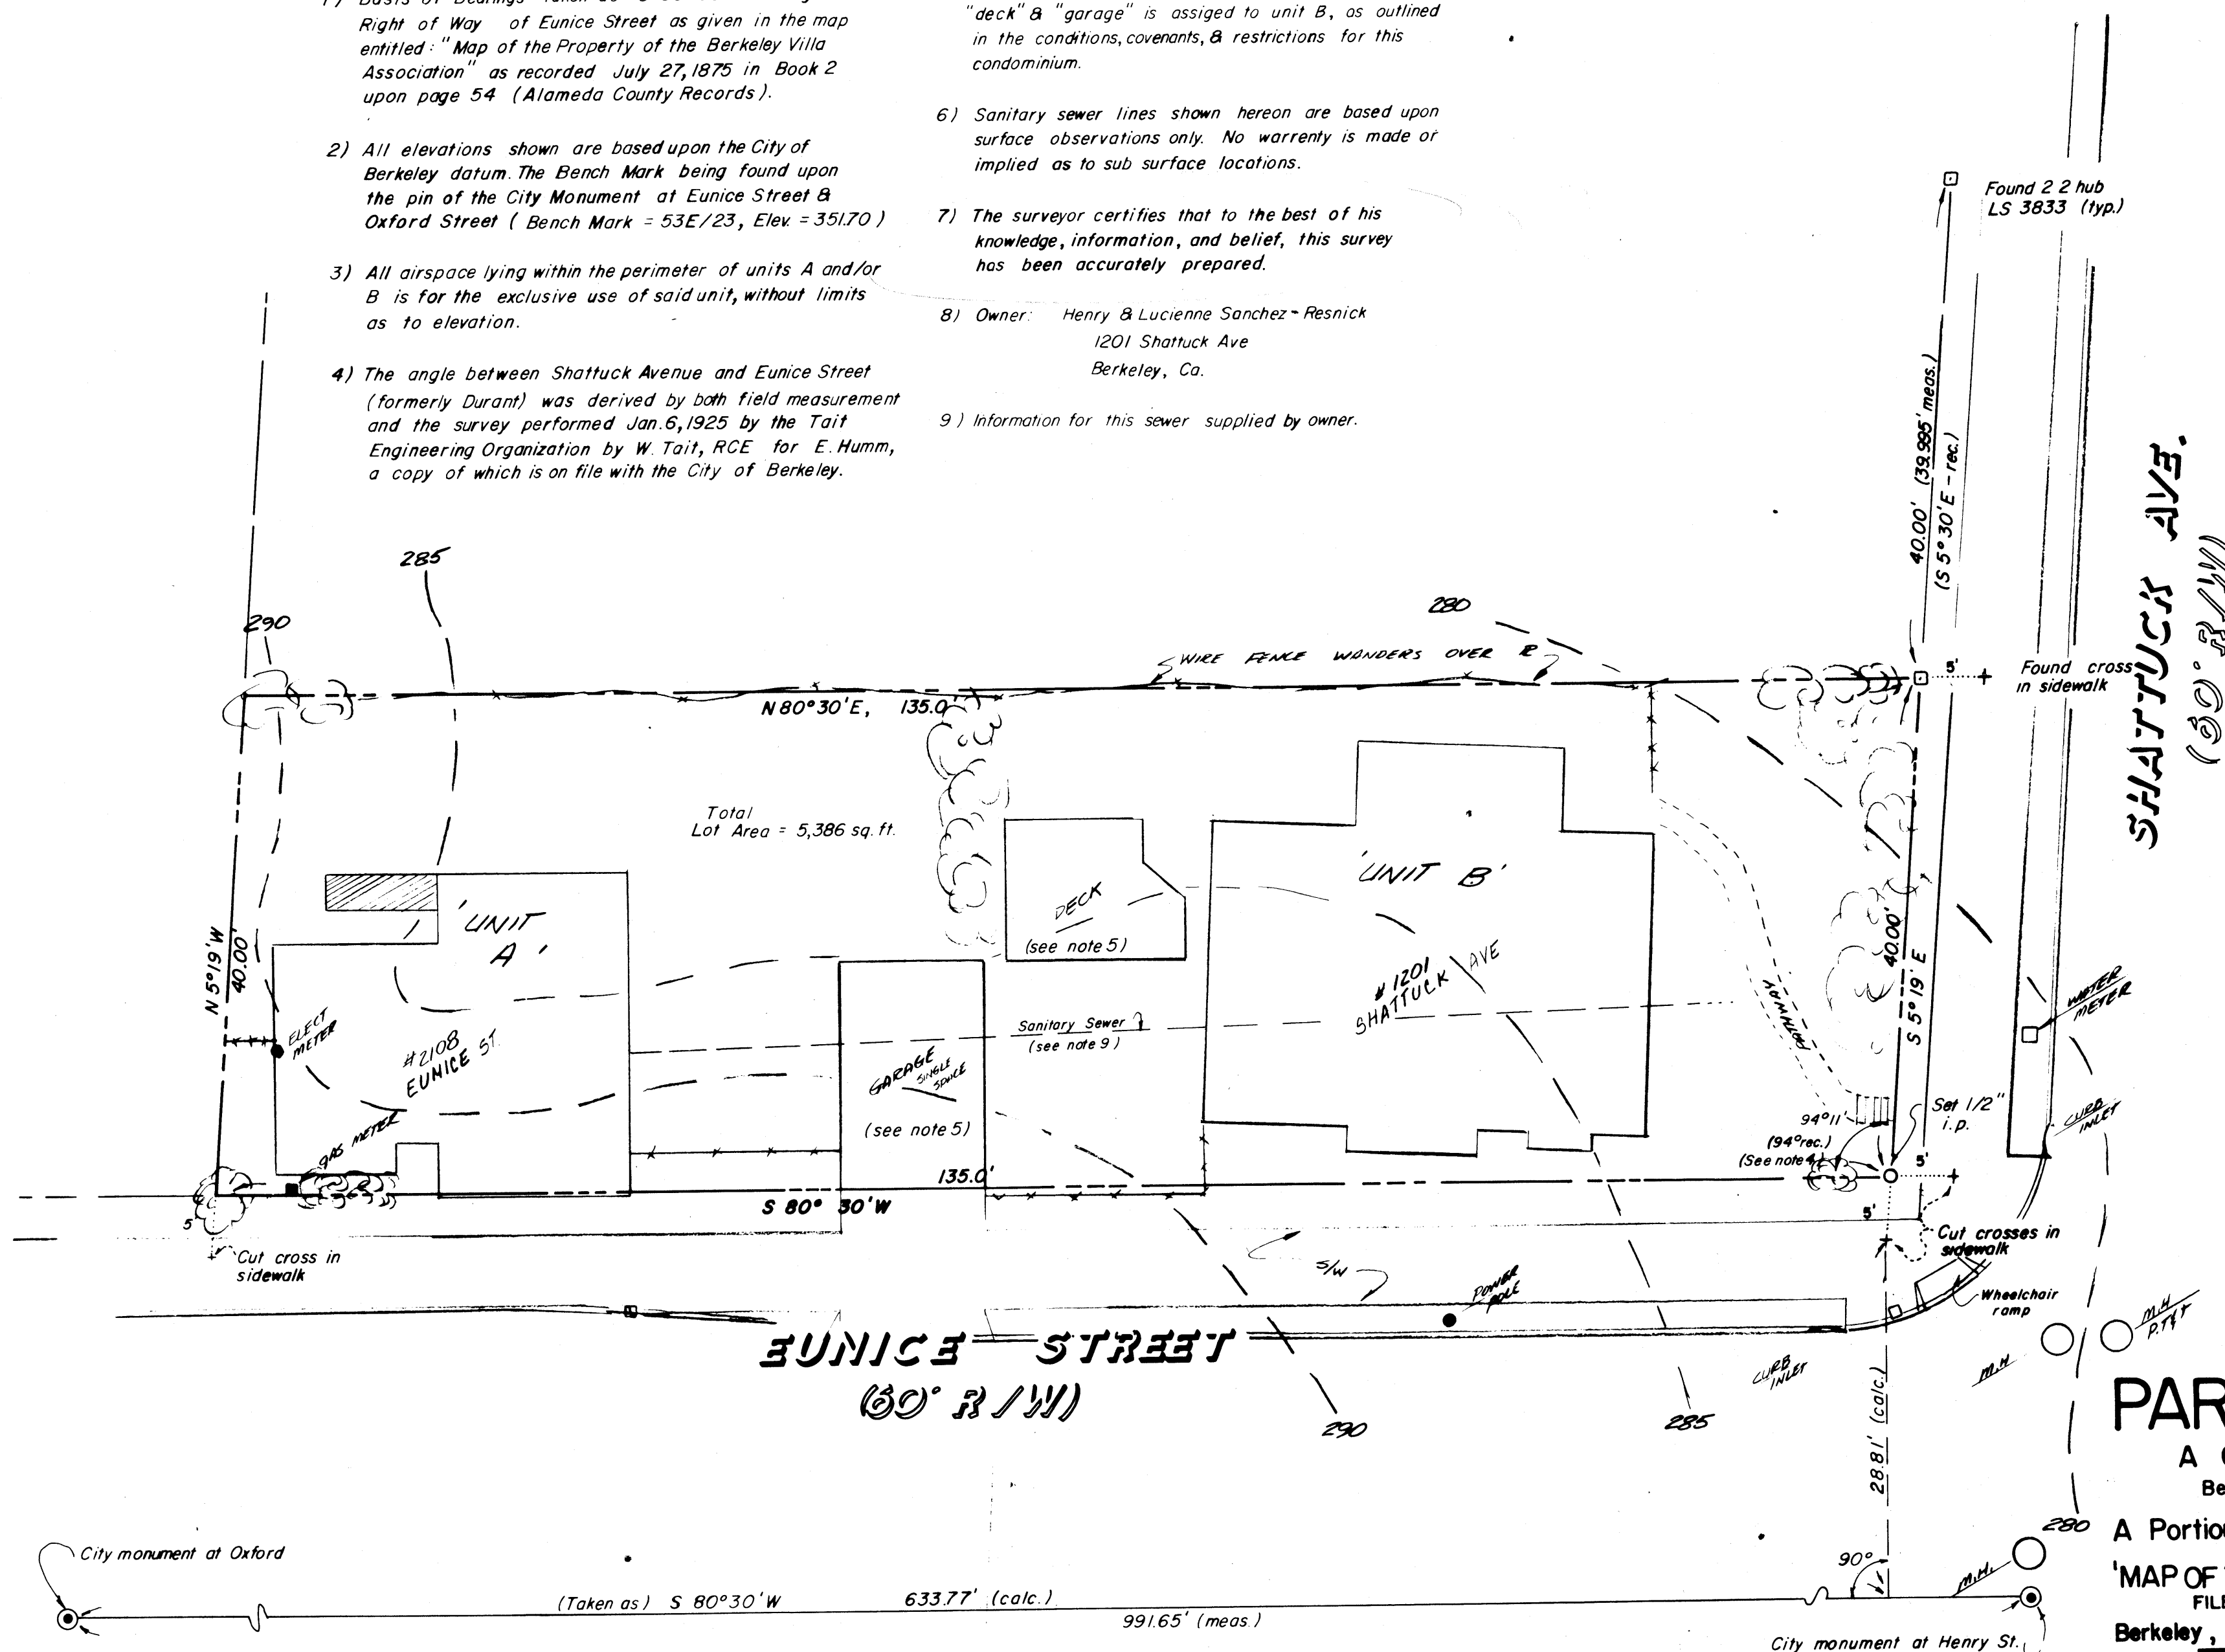

PARCEL MAP 4421

A Condominium Project
Being a resubdivision of:

A Portion of Lot 2, Block 12, as shown in the
'MAP OF THE BERKELEY VILLA ASSOCIATION'
FILED: JULY 27, 1875; BOOK 2, PAGE 54
Berkeley, Alameda County, California 85-118841

ENGINEERING ASSOCIATES
Professional Engineering Services

Page 2 of 2 P.O. Box 11078 • Oakland • California • (415) - 652-9427

PMV -142

Map BK154 Pg 79

4.29

154/79